

MC 49L = 38.5 /A


JOHNS LAKE PLAT

MC 47R = 53 /A

T-145-N

CODE: AM

R-77-W

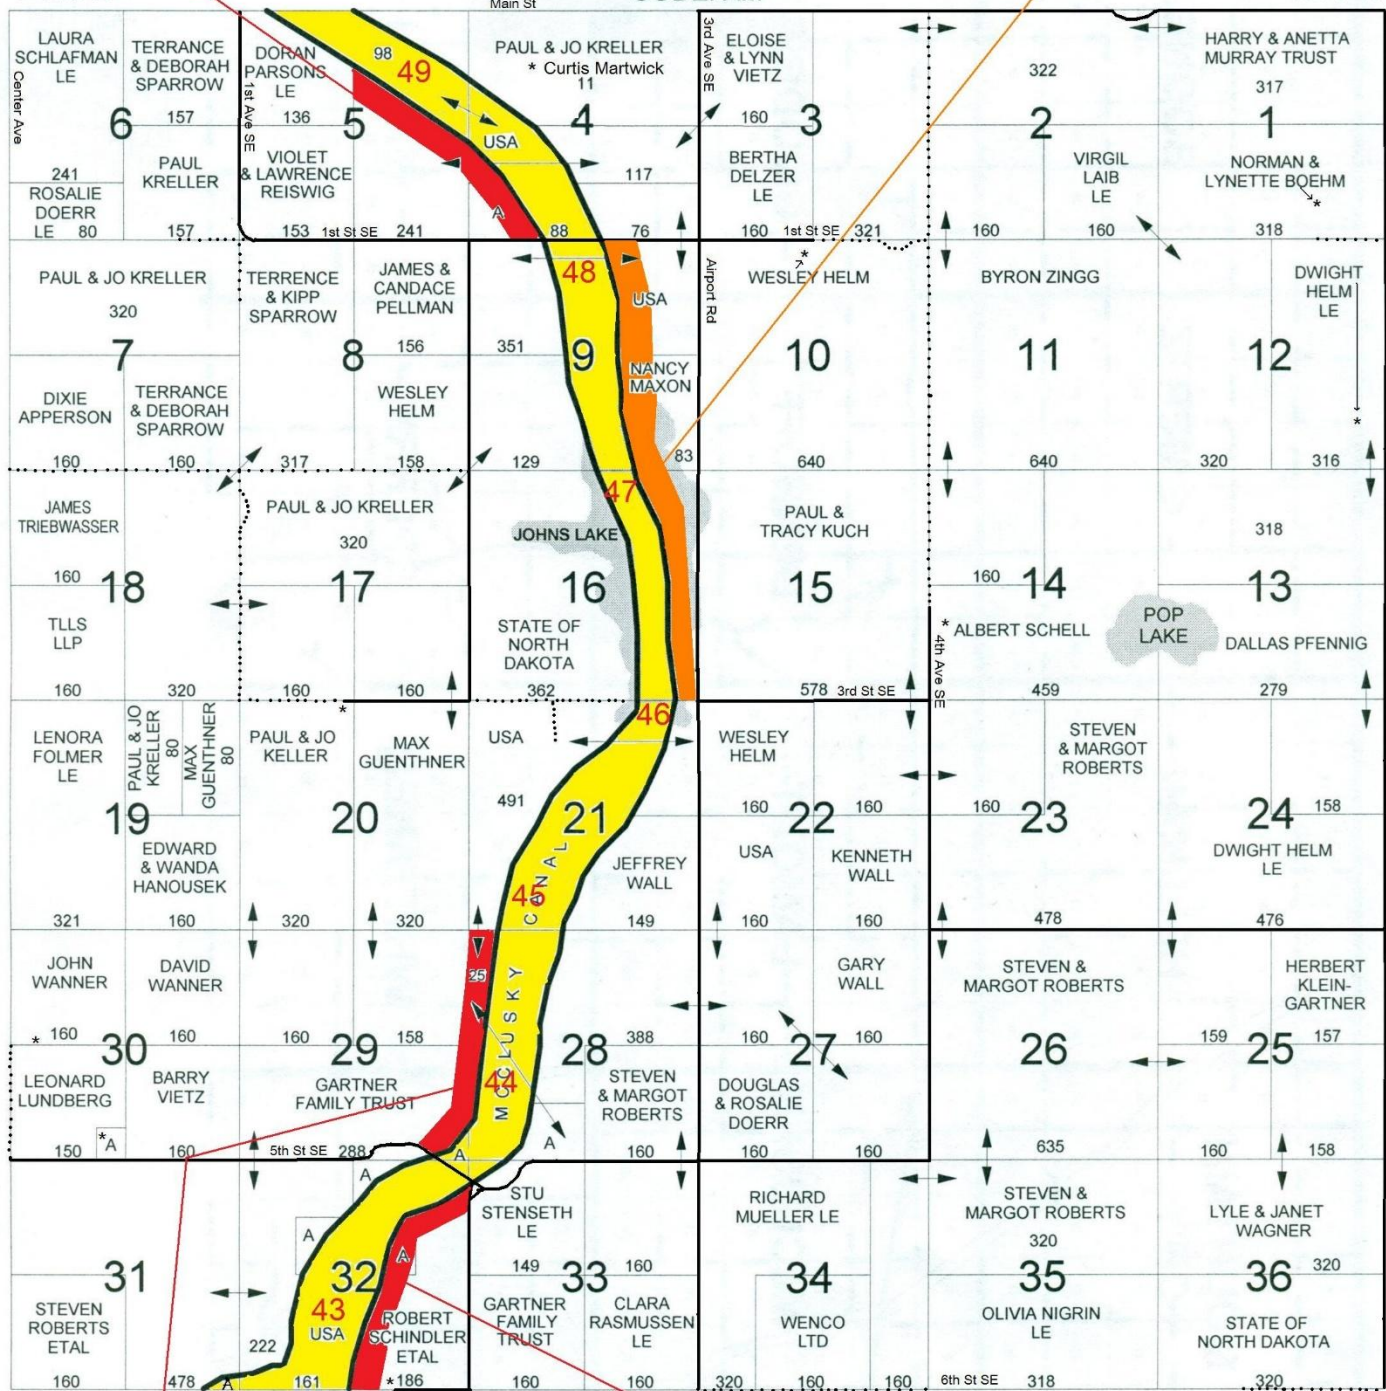

SMALL TRACT OWNERS

- 4-A BERTHA DELZER LE - 48 ACRES
- 28-A DARVIN & BARBARA PFENNIG - 94 ACRES
- 29-A USA - 15 ACRES
- 30-A ARNDLD REINHART - 10 ACRES
- 31-A USA - 2 ACRES
- 32-A GAYLORD SIPE - 67 ACRES

MC 44L = 33 /A

MC 43R = 41 /A


MC 56L = 66.8 /A

MCCLUSKY PLAT

T-146-N

CODE: AR

R-77-W

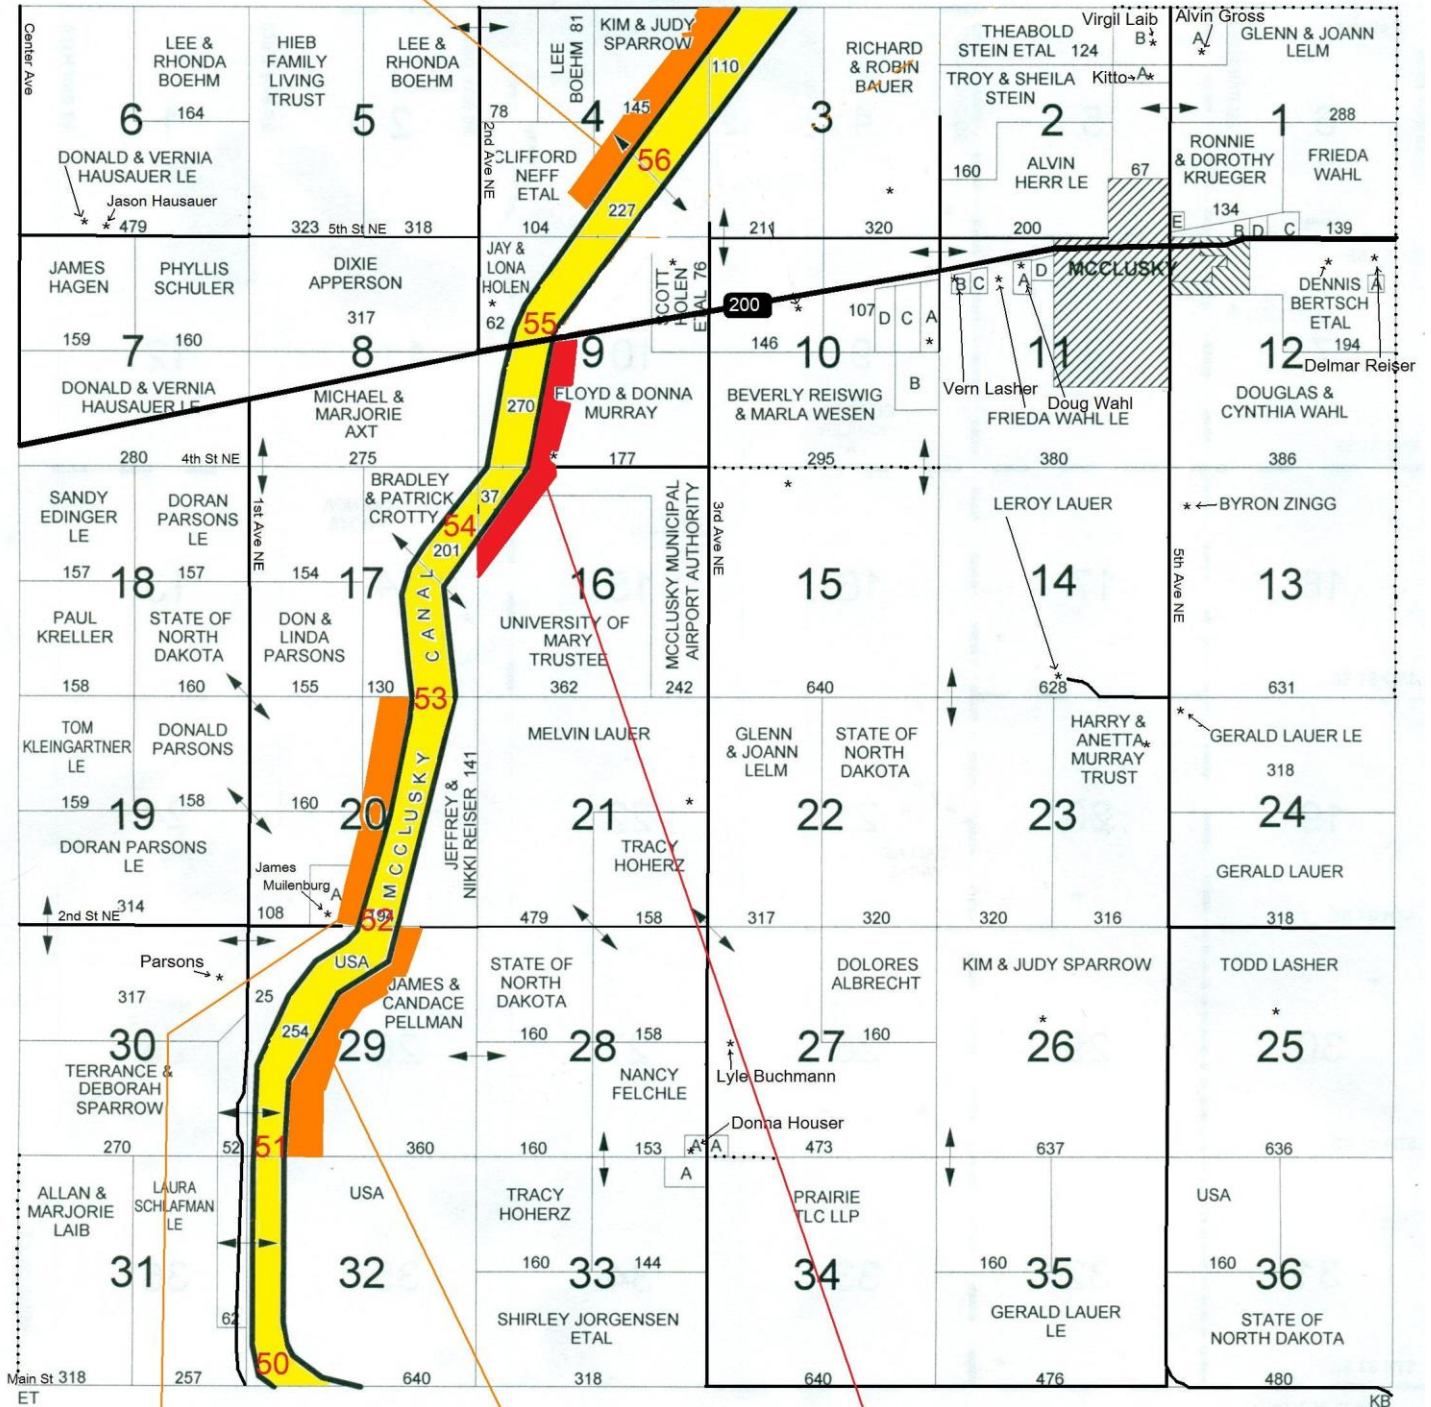

SMALL TRACT OWNERS

- 1-A ALVIN GROSS - 40 ACRES
- 1-B B B DOCKTER TEST TRUST - 8 ACRES
- 1-C GLENN & JOANN LELM - 8 ACRES
- 1-D JESS & CINDY HOLLENBECK - 2 ACRES
- 1-E HARLEY & LINDA HOUSER - 3 ACRES
- 2-A GERALD & KATHLEEN KITTO - 10 ACRES
- 2-B VIRGIL LAIB - 42 ACRES
- 10-A JON & PAULINE SPARROW - 10 ACRES
- 10-B CITY OF MCCLUSKY - 25 ACRES
- 10-C ORRIN HOLEN CONSTRUCT INC - 19 ACRES
- 10-D RICHARD BRACKETT LE - 3 ACRES

MC 52L = 56 /A

MC 51R = 94 /A

- 11-A DOUGLAS & CYNTHIA WAHL - 1 ACRE
- 11-B VERNON & JOAN LASHER - 7 ACRES
- 11-C MARVIN & CONNIE JEROME - 1 ACRE
- 11-D BEHMS PROPANE INC - 2 ACRES
- 12-A DELMER & CAROL REISER - 2 ACRES
- 20-A JAMES & PAMELA MUILENBURG - 34 ACRES
- 27-A MERLE & DONNA HOUSER - 3 ACRES
- 28-A MERLE & DONNA HOUSER - 5 ACRES
- 33-A MERLE & DONNA HOUSER - 15 ACRES

MC 54R = 64.6 /A